


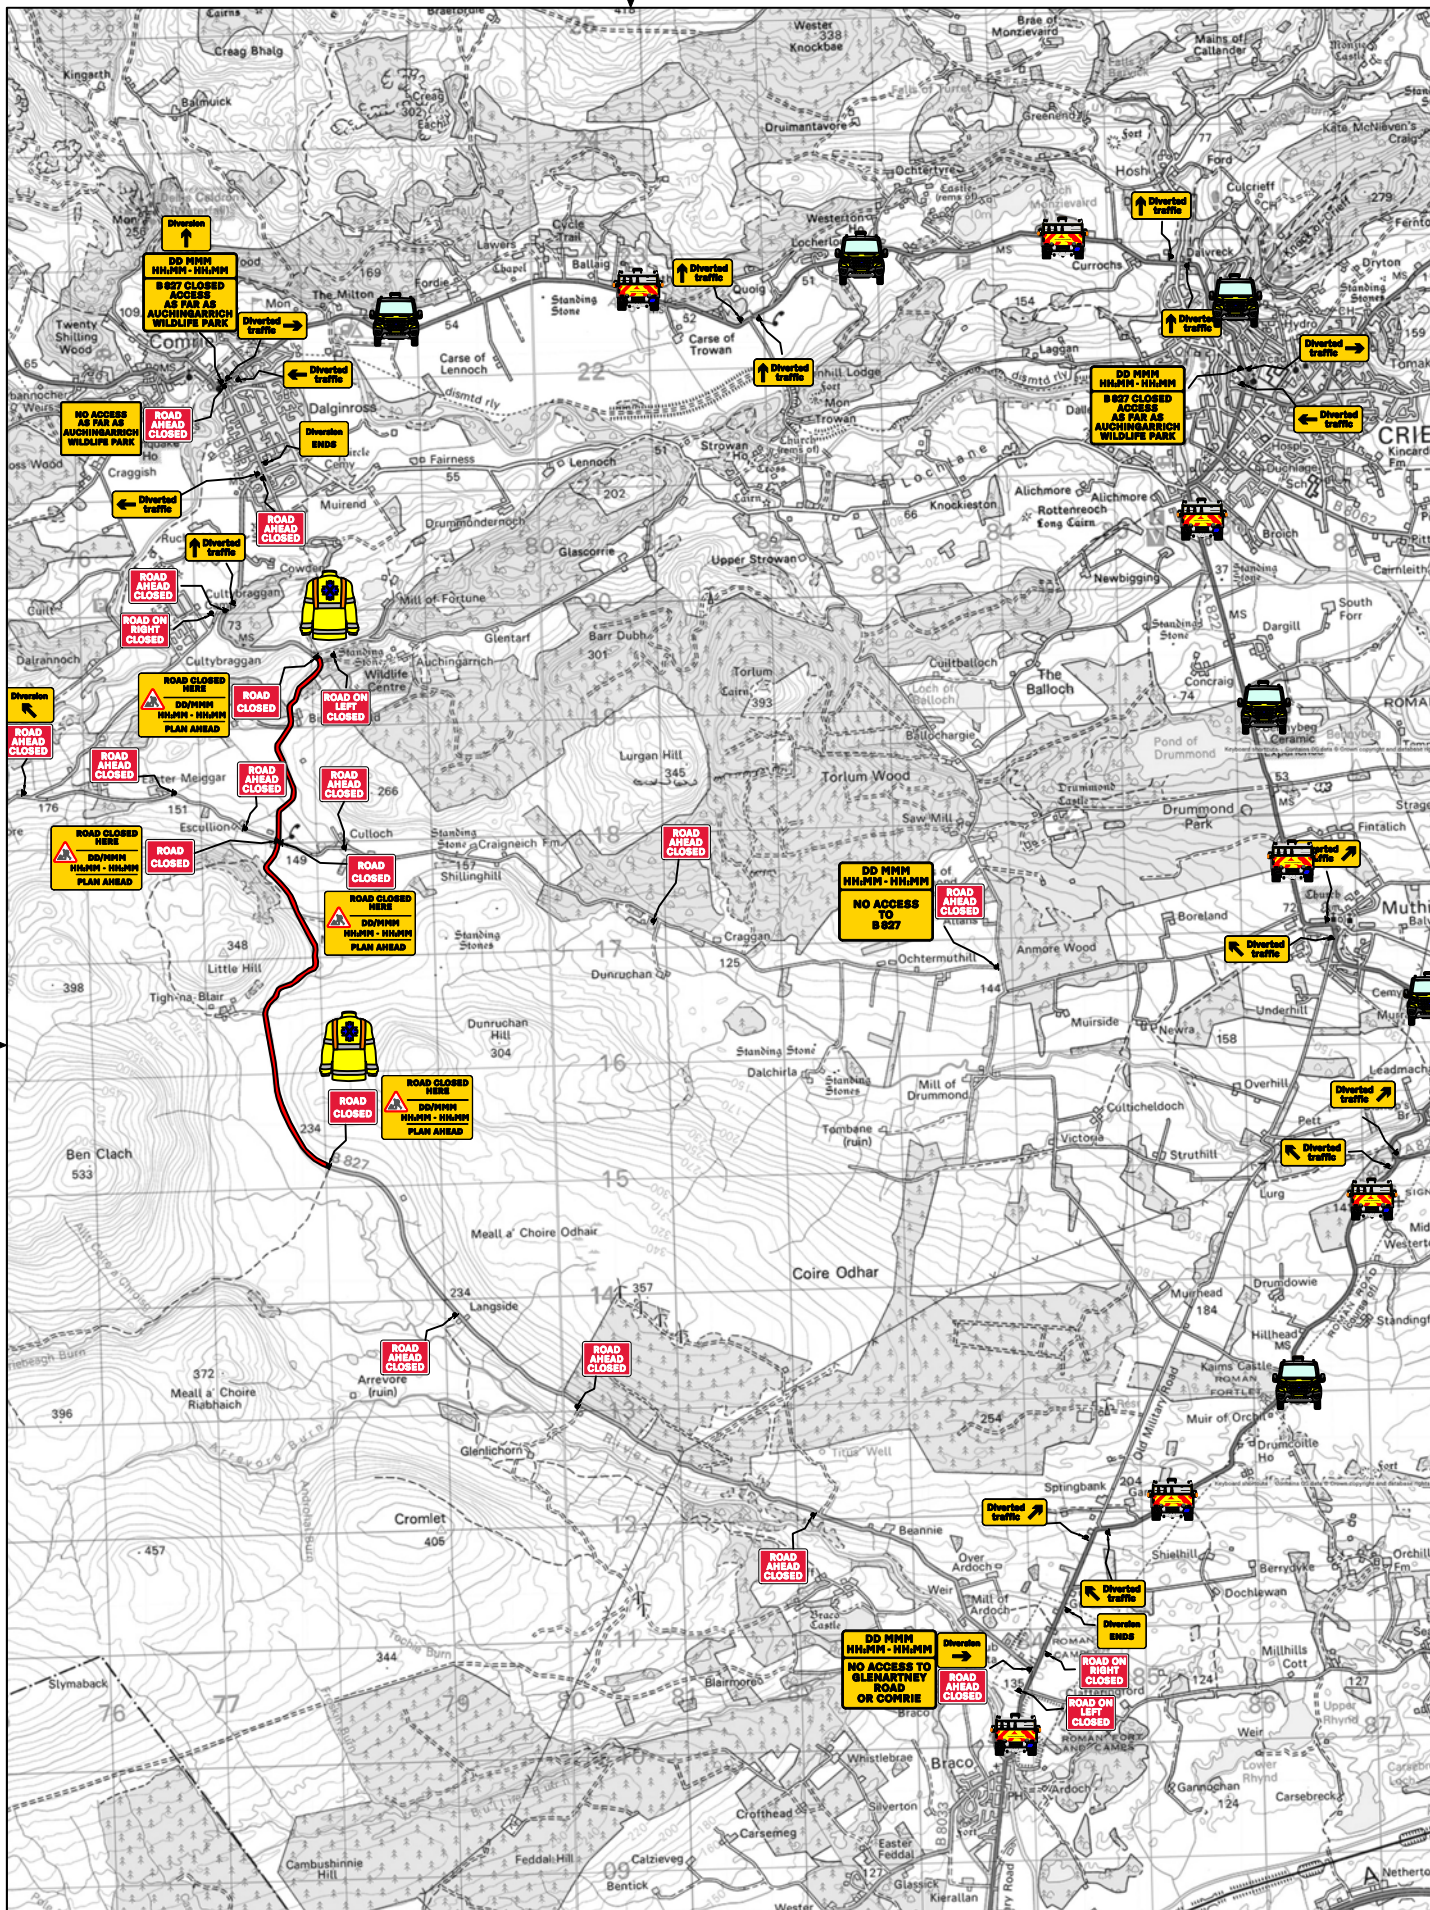

Key / Notes



Closed Area




Close coned during full closure




Diversion Route



TMOs to maintain closure

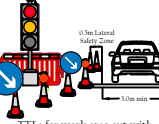

TTLs for work area out with full closure

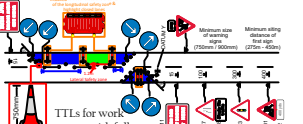

TTLs for work area out with full closure



ALBA

CLIENT: SCOTTISH CYCLING
LOCATION: B827 COMRIE
PROJECT: YOUTH TOUR OF SCOTLAND
TITLE: B827 COMRIE

Drawn By: J.B. Date: 14/11/20
Checked By: J.B. Job No: 17046
Drawing No: 20/ATM/STW/001/001
Revision: A, 16/10/20

*The information in this drawing may not be copied or used by third parties without written consent from Alba Traffic Management. This layout is for installation by Licentia 12A/B.C & 12D qualified persons. All works shall be in accordance with Safety at Street Works and Road Works, A Code of Practice & Chapter 8